

CITY OF GLENWOOD SPRINGS
WHITEWATER PARK

PHASE II IMPROVEMENTS

CONSULTANTS:

RIVER RESTORATION.ORG
 CARBONDALE, CO.
 JASON CAREY, P.E.
 970-947-9568

ISSUE RECORD

NO.	DATE	DESCRIPTION
1	07_02_09	HYDRAULIC SECTIONS


DD PROJ. NO.:	0123-08
DRAWN:	LC
REVIEWED BY:	KGD
PLOT DATE:	07_02_09

HYDRAULIC SECTIONS


SHEET NUMBER

H-2


FILE INFO: 09_07_01_SITE_PLAN

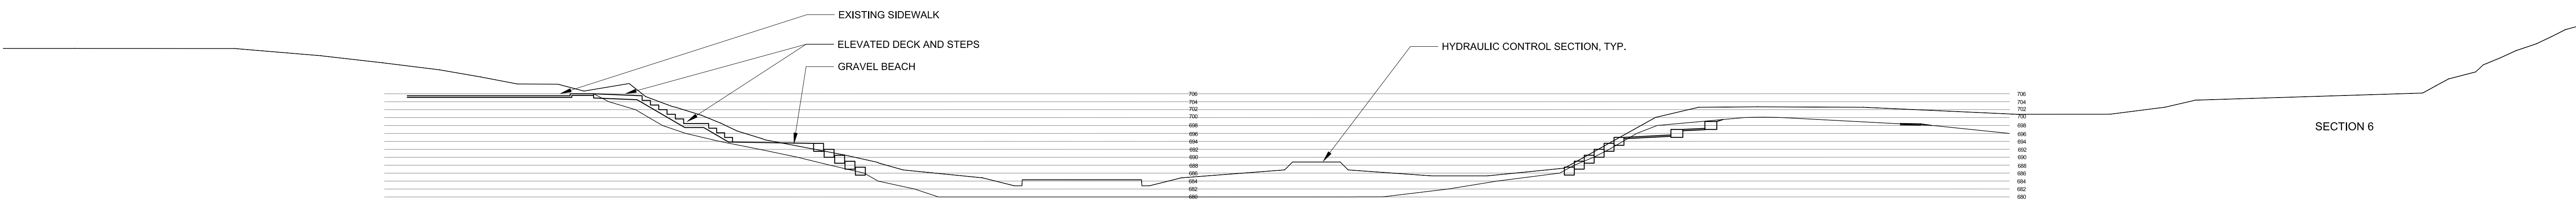


SECTION 6

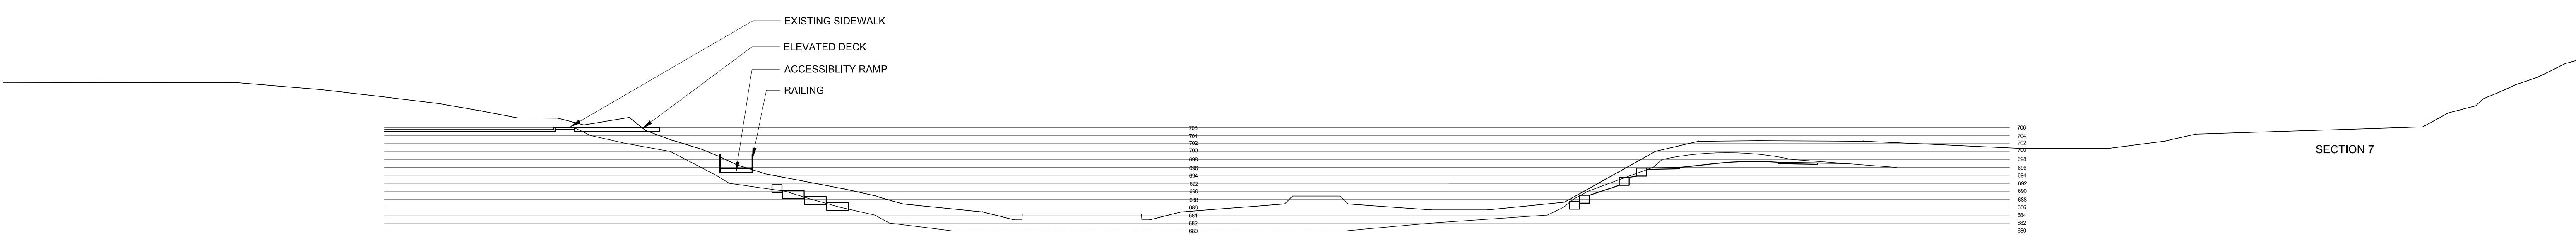


SECTION 7

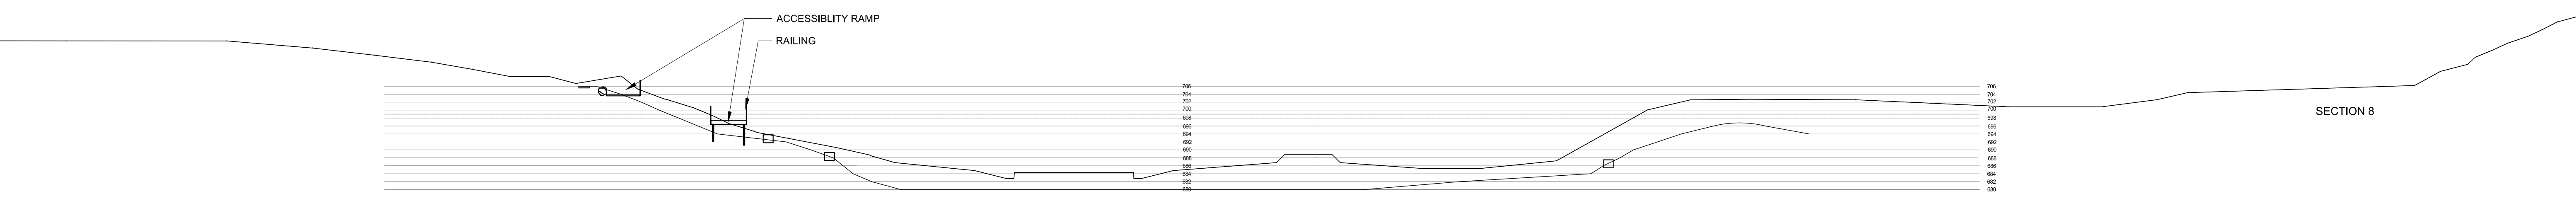

SECTION 8

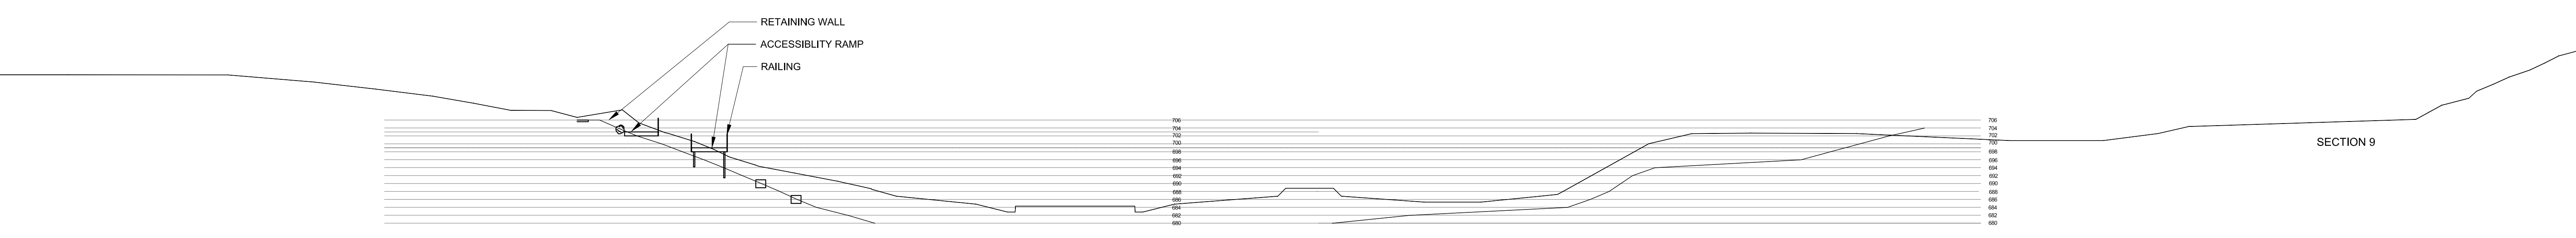


SECTION 9

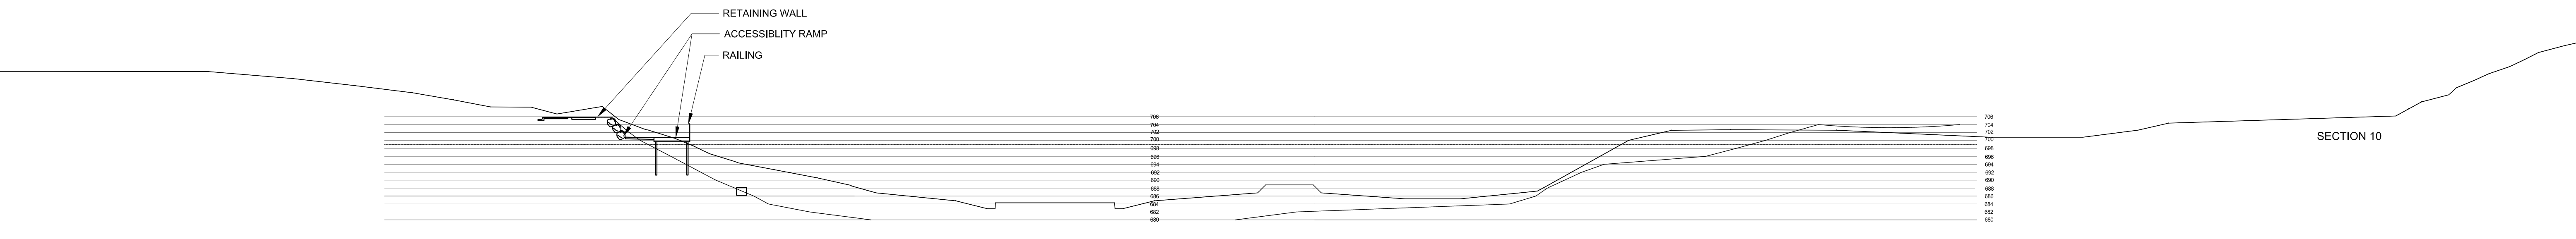

SECTION 10



NORTH

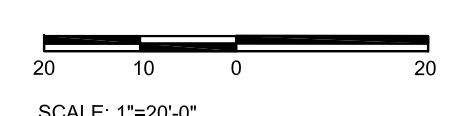

SCALE: 1"=20'-0"