
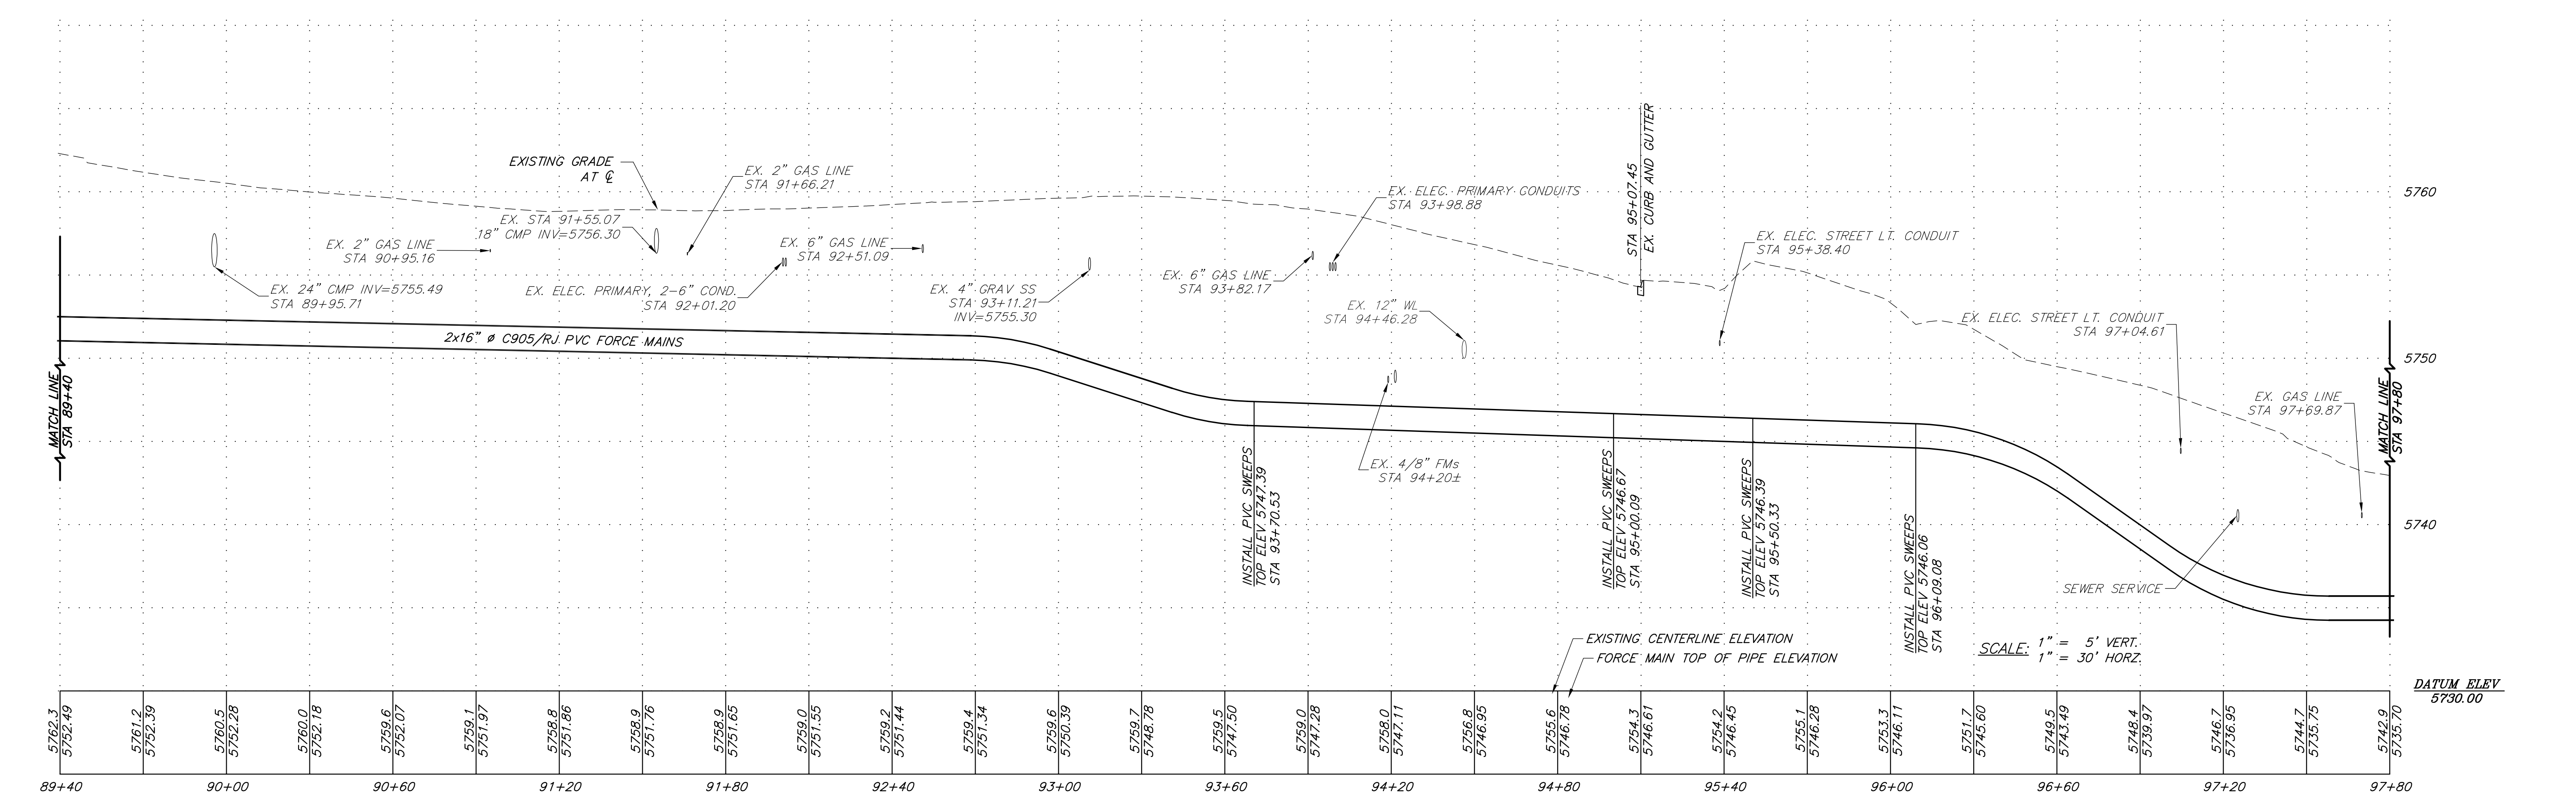
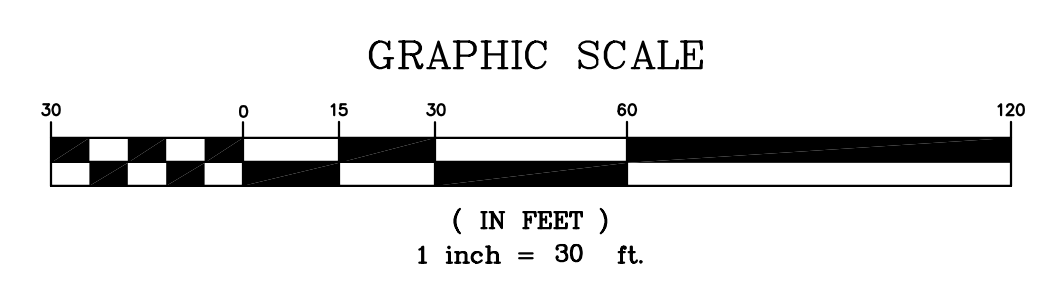


<p>SCHMUESER GORDON MEYER ENGINEERS SURVEYORS</p>	<p>SCHMUESER GORDON MEYER 118 W. 6TH STREET, SUITE 200 GLENWOOD SPRINGS, COLORADO 81601 (970) 945-1004 FAX (970) 945-5948 ASPEN, COLORADO (970) 925-6727 CRESTED BUTTE, CO (970) 349-5355</p>	<p>REGIONAL WWTF ACCESS ROAD & WASTEWATER CONVEYANCE SYSTEM</p>	<table border="1" style="width: 100%; border-collapse: collapse;"> <thead> <tr> <th style="width: 10%;">NUM-BER</th> <th style="width: 50%;">REVISION</th> <th style="width: 15%;">DATE</th> <th style="width: 15%;">BY</th> </tr> </thead> <tbody> <tr> <td> </td> <td> </td> <td> </td> <td> </td> </tr> </tbody> </table>	NUM-BER	REVISION	DATE	BY					<p>OFFSITE WASTEWATER FORCE MAINS STA 80+40 TO 89+40</p>	<table border="1" style="width: 100%; border-collapse: collapse;"> <tr> <td colspan="2">Job No. 2007-461.001</td> </tr> <tr> <td>Drawn by: JLL</td> <td style="text-align: right;">17</td> </tr> <tr> <td>Date: 11/21/08</td> <td style="text-align: right;">OF</td> </tr> <tr> <td>QC: KRW</td> <td style="text-align: right;">36</td> </tr> <tr> <td>RM: PE: MDW</td> <td> </td> </tr> <tr> <td colspan="2">File: GWS WWTF-08-19UP.dwg</td> </tr> </table>	Job No. 2007-461.001		Drawn by: JLL	17	Date: 11/21/08	OF	QC: KRW	36	RM: PE: MDW		File: GWS WWTF-08-19UP.dwg	
	NUM-BER	REVISION	DATE	BY																					
Job No. 2007-461.001																									
Drawn by: JLL	17																								
Date: 11/21/08	OF																								
QC: KRW	36																								
RM: PE: MDW																									
File: GWS WWTF-08-19UP.dwg																									
<p>BID SET</p>																									

I:\2007\2007-461.DWG\03-WWTFAccessRd-FMConvay\03-BldgSet\03-BldgSet.dwg 11/21/2008 5:45:29 PM MST

I:\2007\2007-461.DWG\03-WWTFAccessRd-FMConvay\03-BldgSet\03-BldgSet.dwg 11/21/2008 5:45:29 PM MST


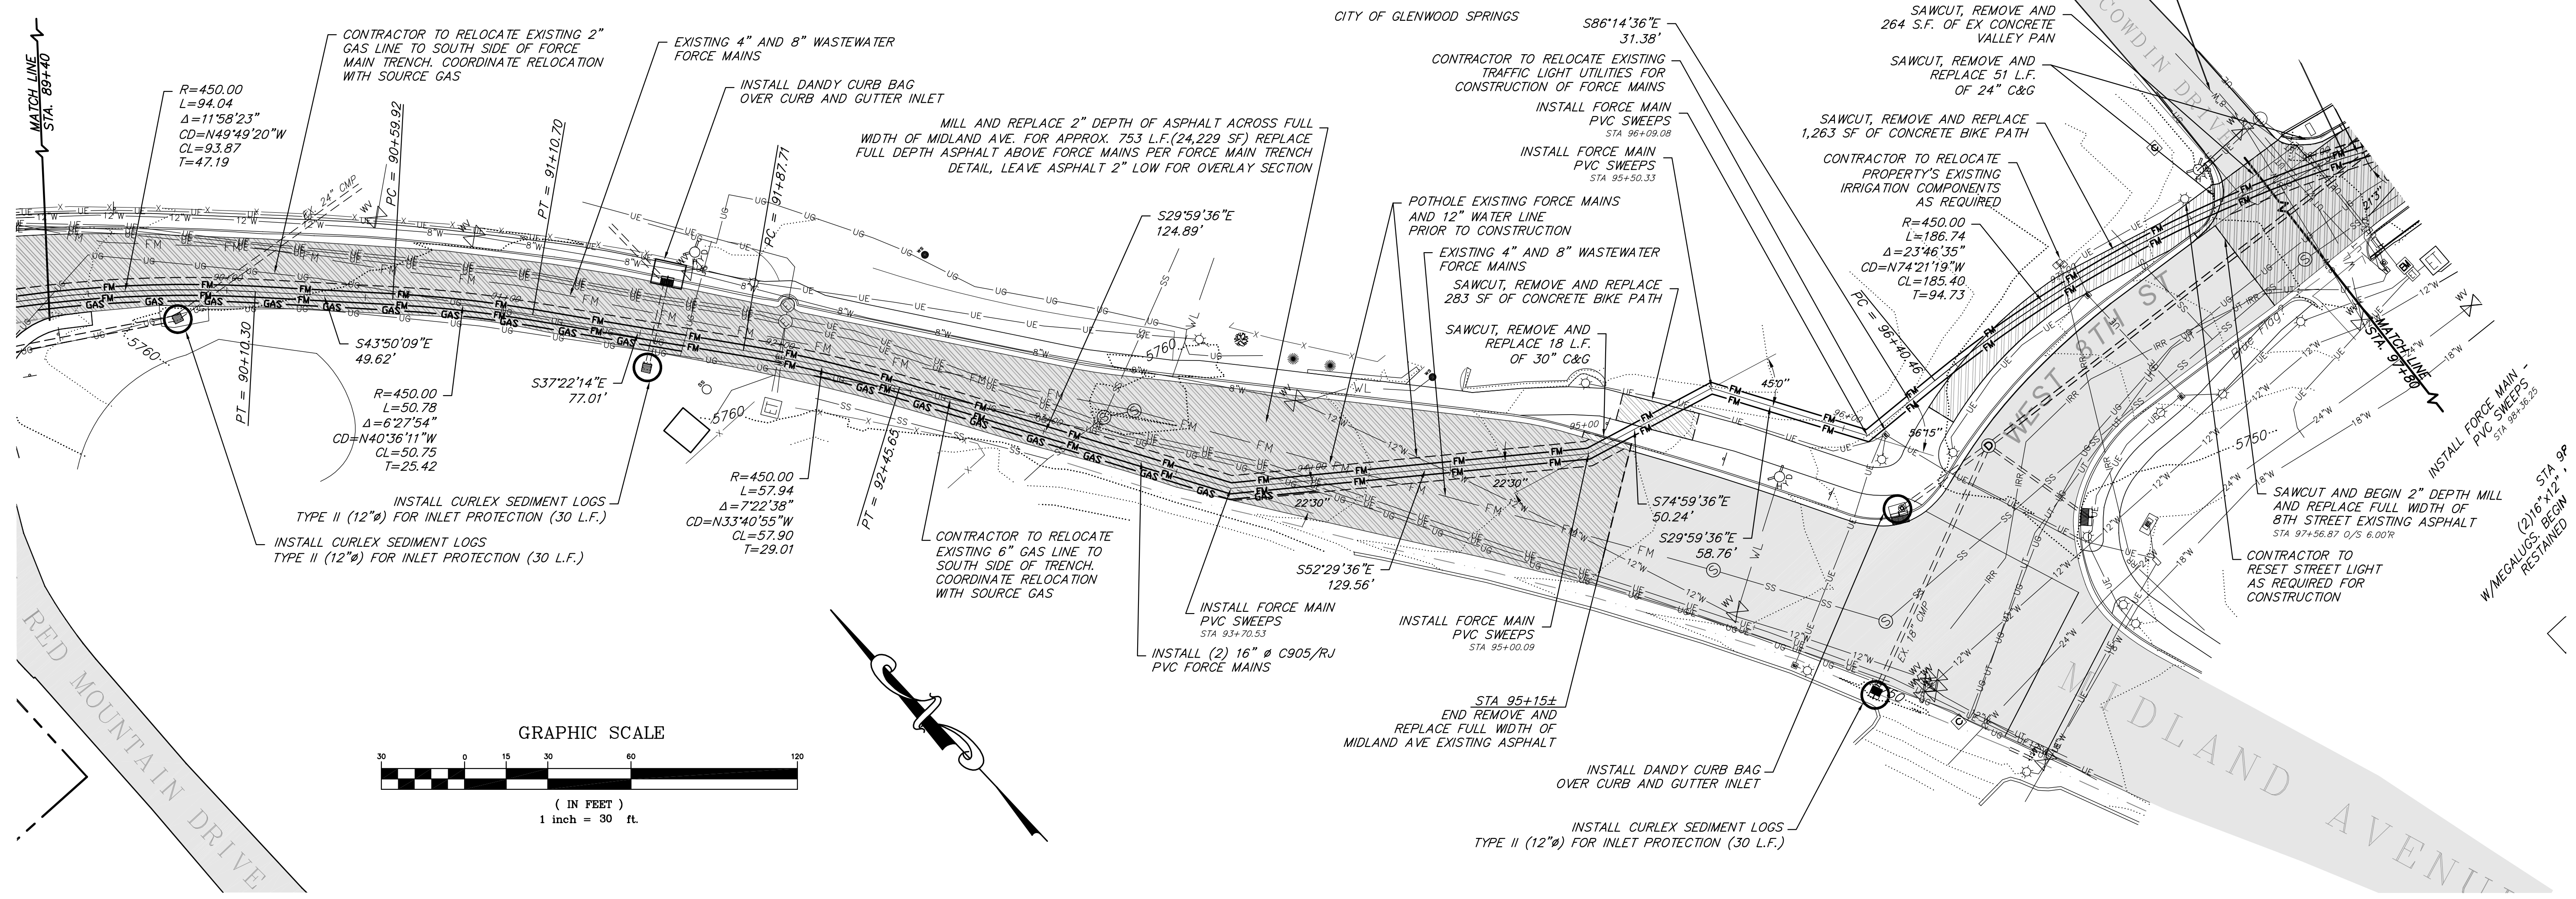


BID SET	 SCHMUESER GORDON MEYER ENGINEERS SURVEYORS	SCHMUESER GORDON MEYER 118 W. 6TH STREET, SUITE 200 GLENWOOD SPRINGS, COLORADO 81601 (970) 945-1004 FAX (970) 945-5948 ASPEN, COLORADO (970) 925-6727 CRESTED BUTTE, CO (970) 349-5355	REGIONAL WWTF ACCESS ROAD & WASTEWATER CONVEYANCE SYSTEM	NUM- BER	REVISION	DATE	BY	OFFSITE WASTEWATER FORCE MAINS STA 89+40 TO 97+80	Job No. 2007-461.001	18
									Date: 11/21/08	

I:\2007\2007-461.DWG\003-WWTFAccessRd-FMConvay\03-BldgSt\01S-WWTF-08-19UP.dwg 11/21/2008 5:46:29 PM MST

I:\2007\2007-461.DWG\003-WWTFAccessRd-FMConvay\03-BldgSt\01S-WWTF-08-19UP.dwg 11/21/2008 5:46:29 PM MST

I:\2007\2007-461\DWG\1\DWG\103-Bldg\103-AccessRd-FMConv\11/24/2008 9:55:30 AM MST

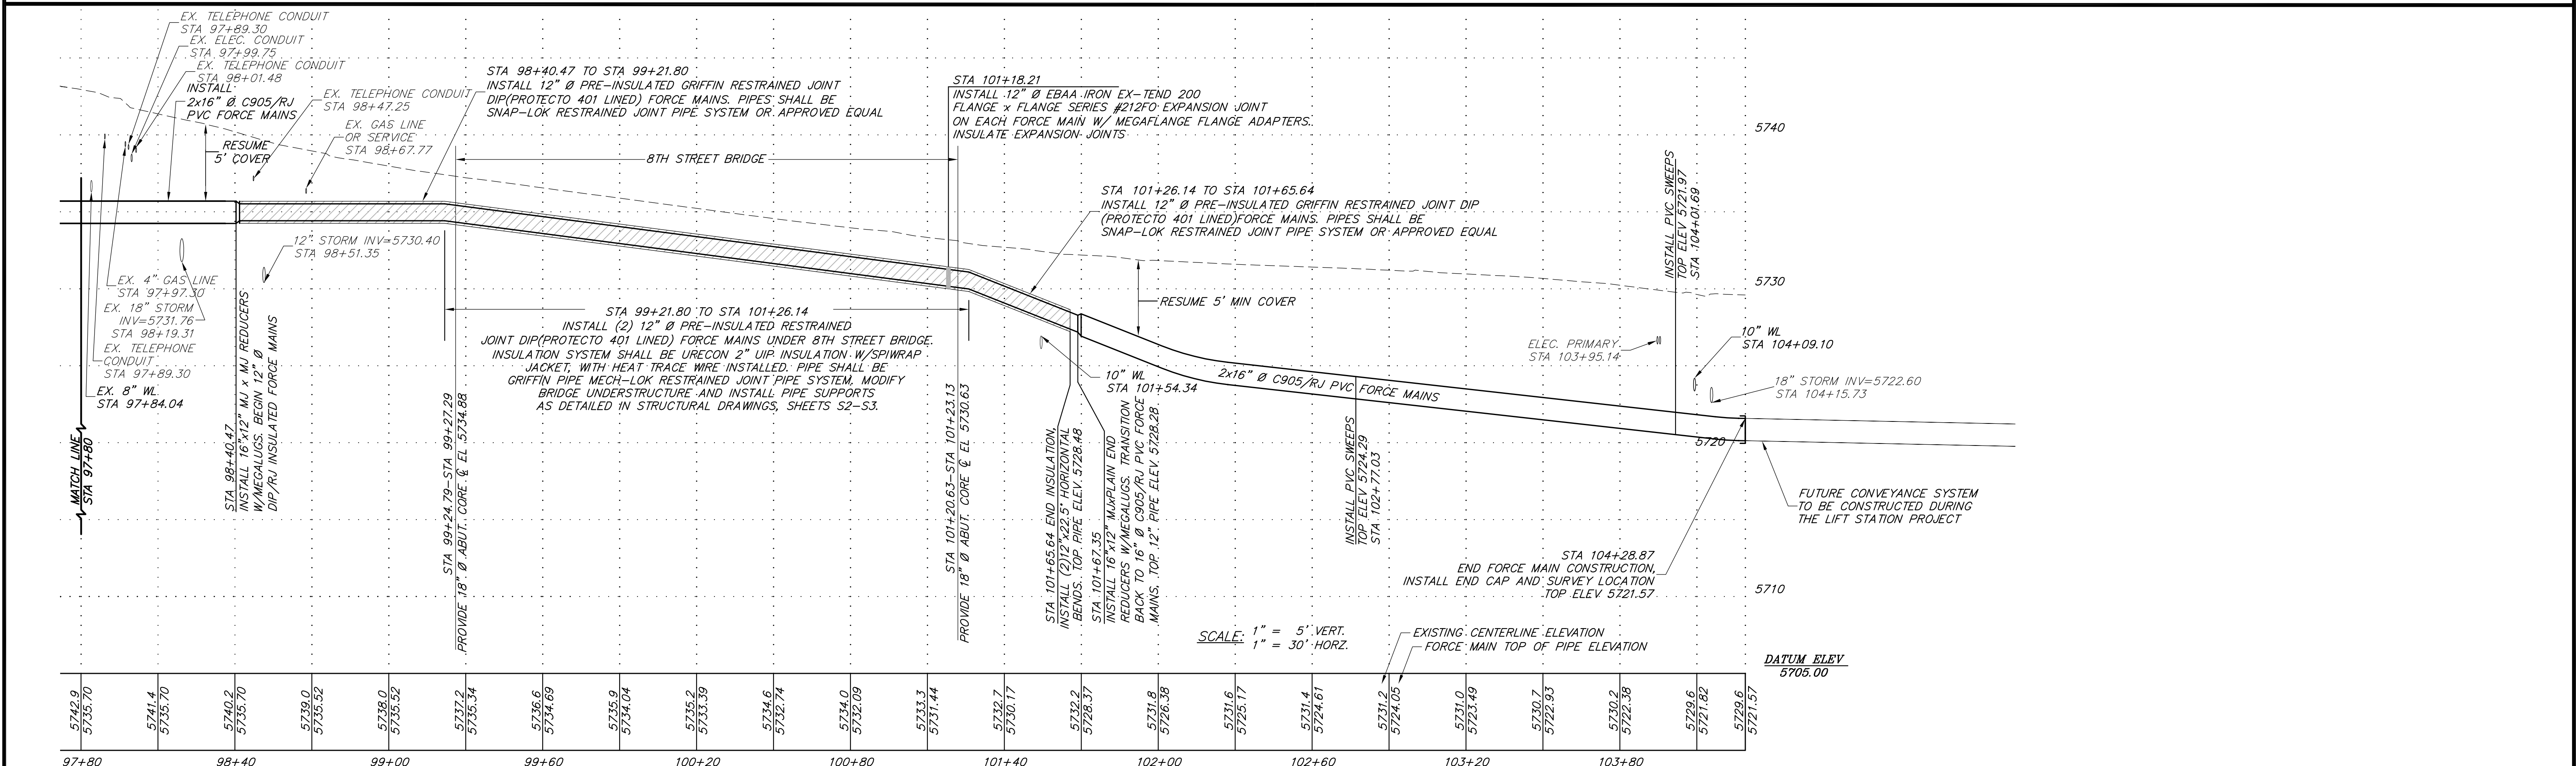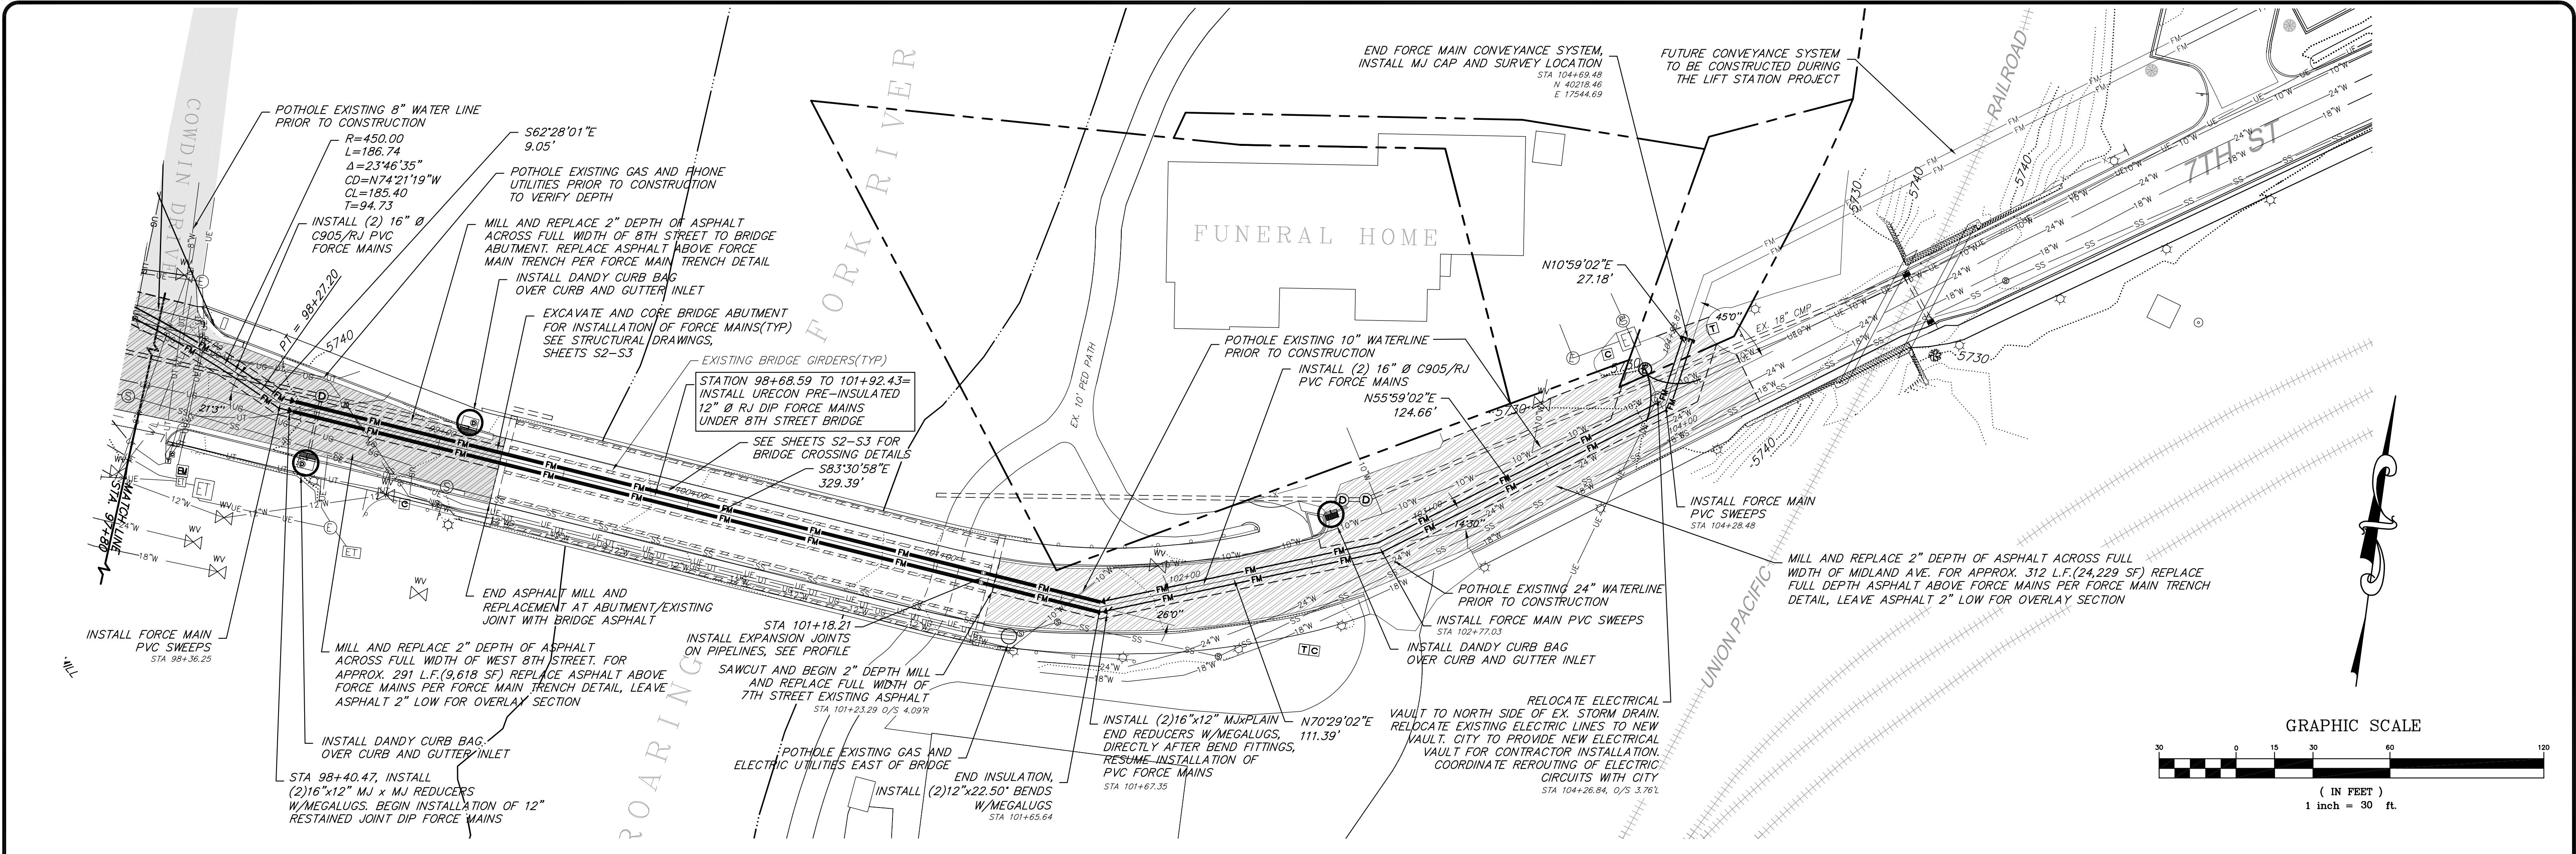

STATION	EXISTING CENTERLINE ELEVATION	FORCE MAIN TOP OF PIPE ELEVATION
97+80	5748.9	5735.70
	5741.4	5735.70
	5740.2	5735.70
	5739.0	5735.52
	5738.0	5735.52
	5737.2	5735.34
	5736.6	5734.69
	5735.9	5734.04
	5735.2	5733.39
	5734.6	5732.74
	5734.0	5732.09
	5733.3	5731.44
	5732.7	5730.79
	5732.2	5728.37
	5731.8	5726.38
	5731.6	5725.17
	5731.4	5724.61
	5731.2	5724.05
	5731.0	5723.49
	5730.7	5722.93
	5730.2	5722.38
	5729.6	5721.82
	5729.6	5721.57

BID SET

SCHMUESER | GORDON | MEYER
ENGINEERS | SURVEYORS

SCHMUESER GORDON MEYER
118 W. 6TH STREET, SUITE 200
GLENWOOD SPRINGS, COLORADO 81601
(970) 945-1004 FAX (970) 945-5948
ASPEN, COLORADO (970) 925-6727
CRESTED BUTTE, CO (970) 349-5355

REGIONAL WWTF ACCESS ROAD & WASTEWATER CONVEYANCE SYSTEM

NUM-BER	REVISION	DATE	BY

OFFSITE WASTEWATER FORCE MAINS
STA 97+80 TO 104+28.87

Job No. 2007-461.001	19
Drawn by: JLL	OF 36
Date: 11/21/08	
QC: KRW PE: MDW	
File: GWS WWTF-08-19UP.dwg	